



H	08/18/14	SS	2015 FEATURE CHANGE PRINT RELEASE	ECO 2015-024
G	04/11/14	EE	UPDATE THE T-BAR FROM SE128R2 TO THE SE128R3 PER (ECR 2015-009)	ECO 2015-002
F	01/10/14	SS	REROUTE 110V WIRING, & ADJUST BONDERIZER & REFER DROPS PER ECR 2014-134	ECO 2014-033
E	10/04/13	CJC	RECONFIGURE BONDERIZER AWAY FROM THE ID304 RIVETS AS PER ECR 2014-072	ECO 2014-019
D	09/27/13	CJC	ADJUST HOLE FROM 54" TO 43" FROM FRONT AS PER ECR 2014-065	ECO 2014-018
C	08/12/13	SS	UPDATE PER THE 2014 FEATURE CHANGE, CHANGE WIRE ROUTS & BONDERIZER FOR NEW FWD CABINETS & STRAIGHTEN MAIN DROPS	ECO 2014-003
REV	DATE	BY	REVISION DESCRIPTION	ECO#




CAMPER MANUFACTURING CORP.
43120 VENTURE STREET
LANCASTER, CA, 93535

TITLE: CEILING 2185		
SUB-TITLE:		
DRAWN DATE: 07/19/10	DWG NO.	
SCALE: NTS	18-2185	
DRAWN BY: J. MAKI		
SHEET 1 OF 9		
YEAR:	MODEL:	

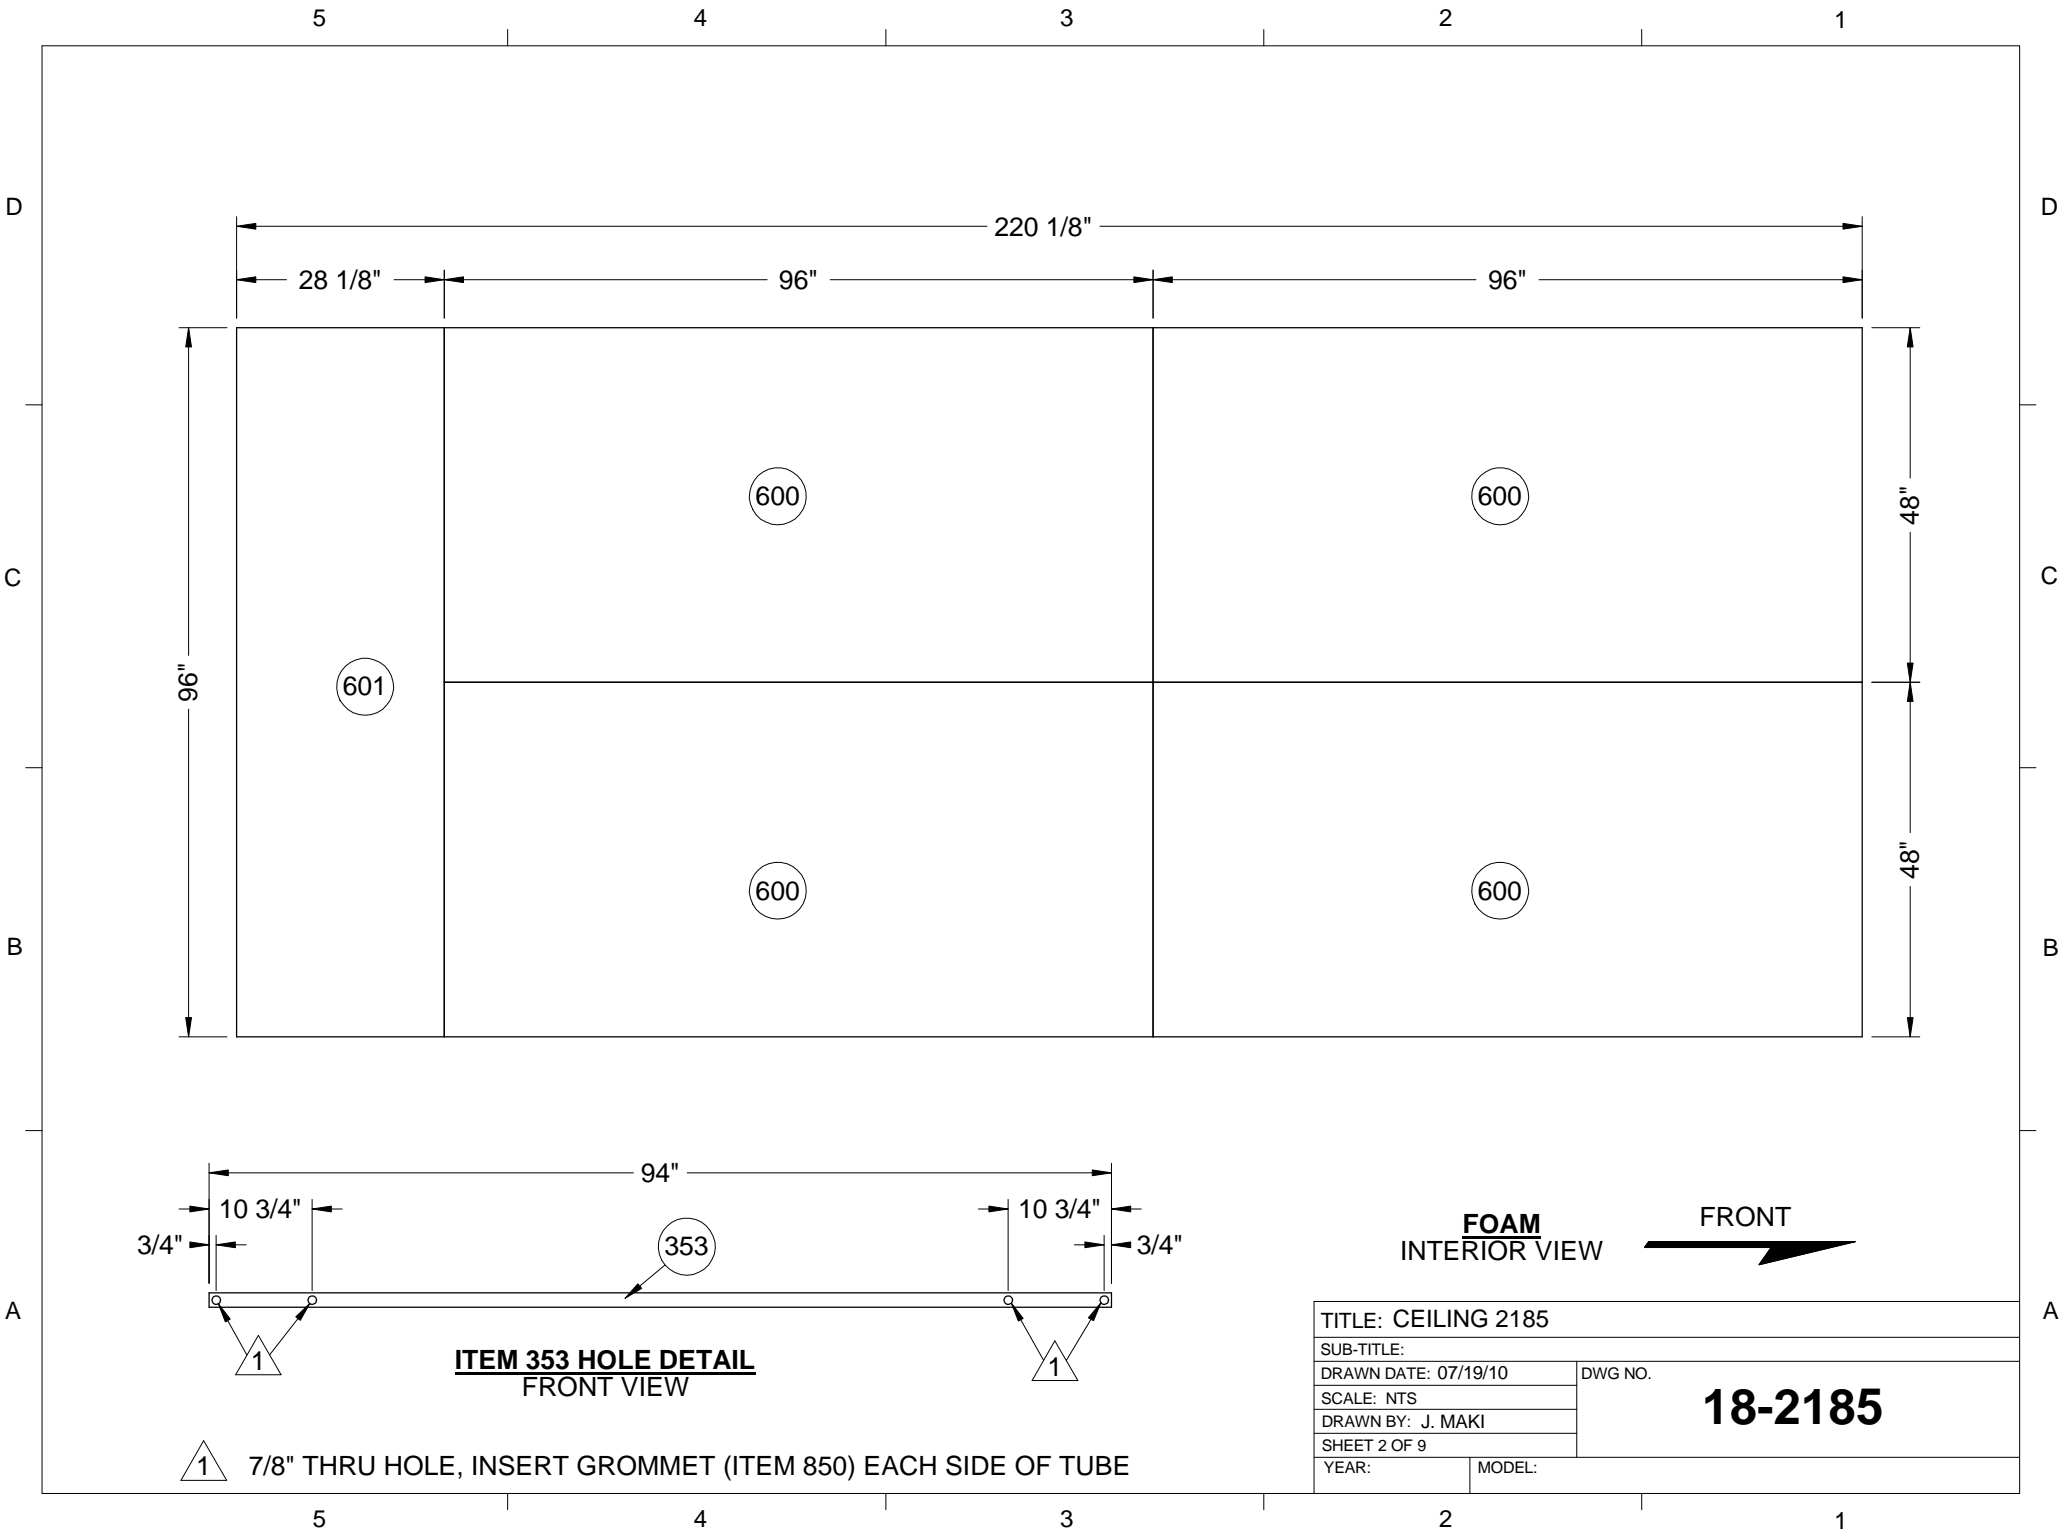

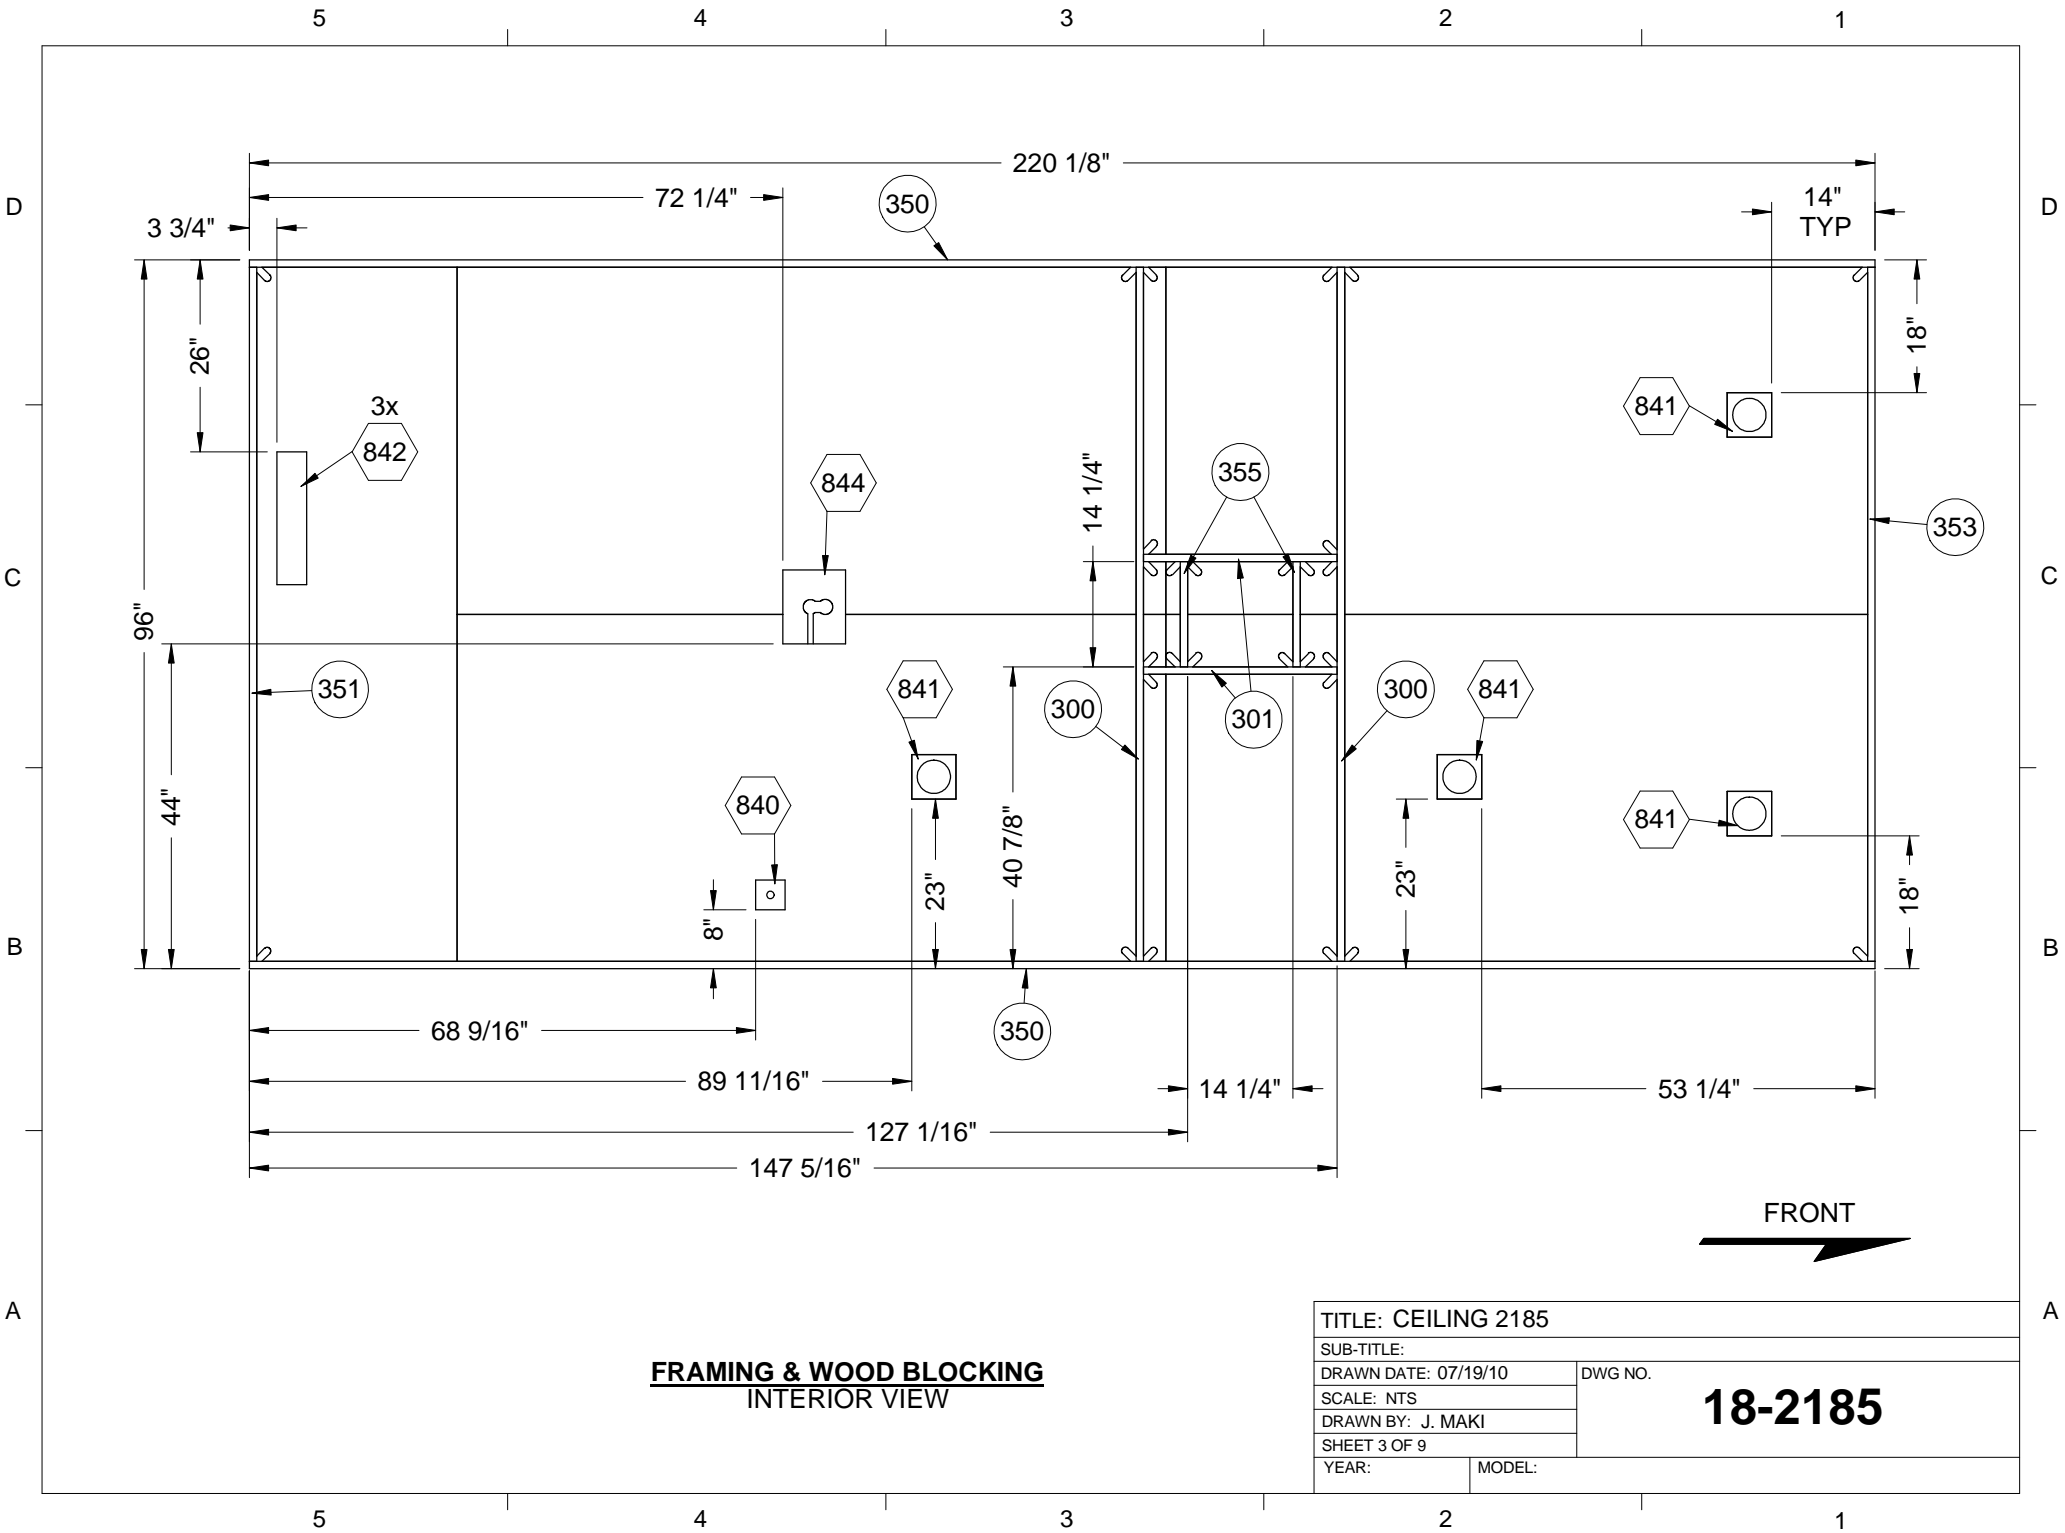

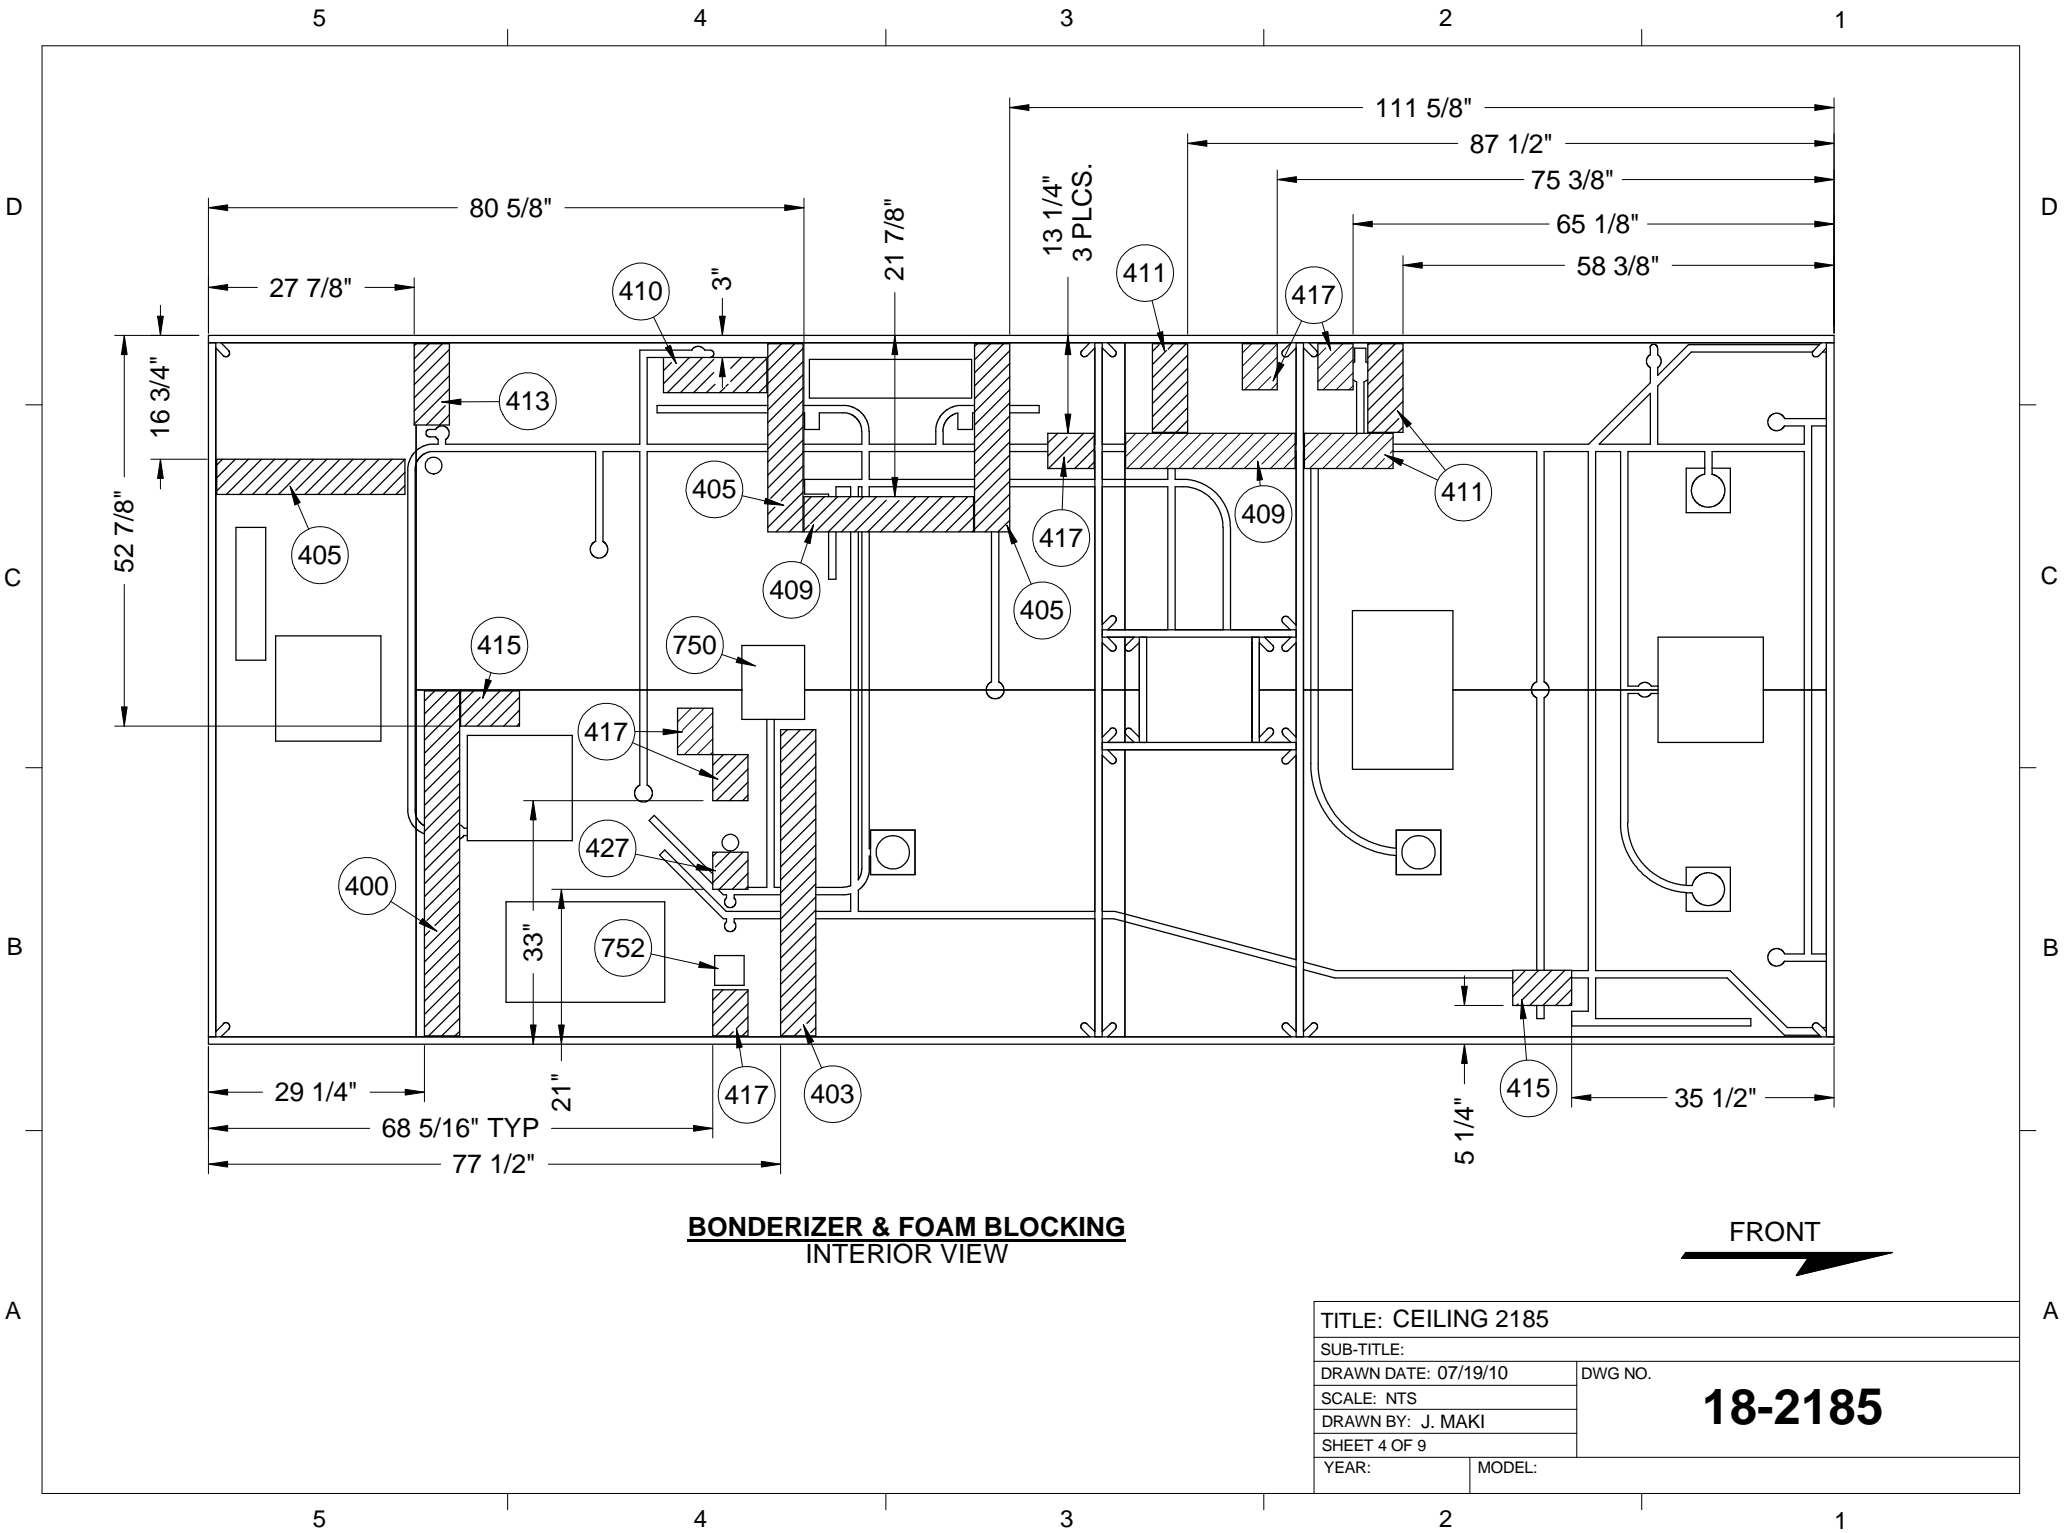

BONDERIZER & FOAM BLOCKING
INTERIOR VIEW

FRONT

TITLE: CEILING 2185

SUB-TITLE:

DRAWN DATE: 07/19/10

DWG NO.

SCALE: NTS


DRAWN BY: J. MAKI


SHEET 4 OF 9

YEAR:

MODEL:

18-2185

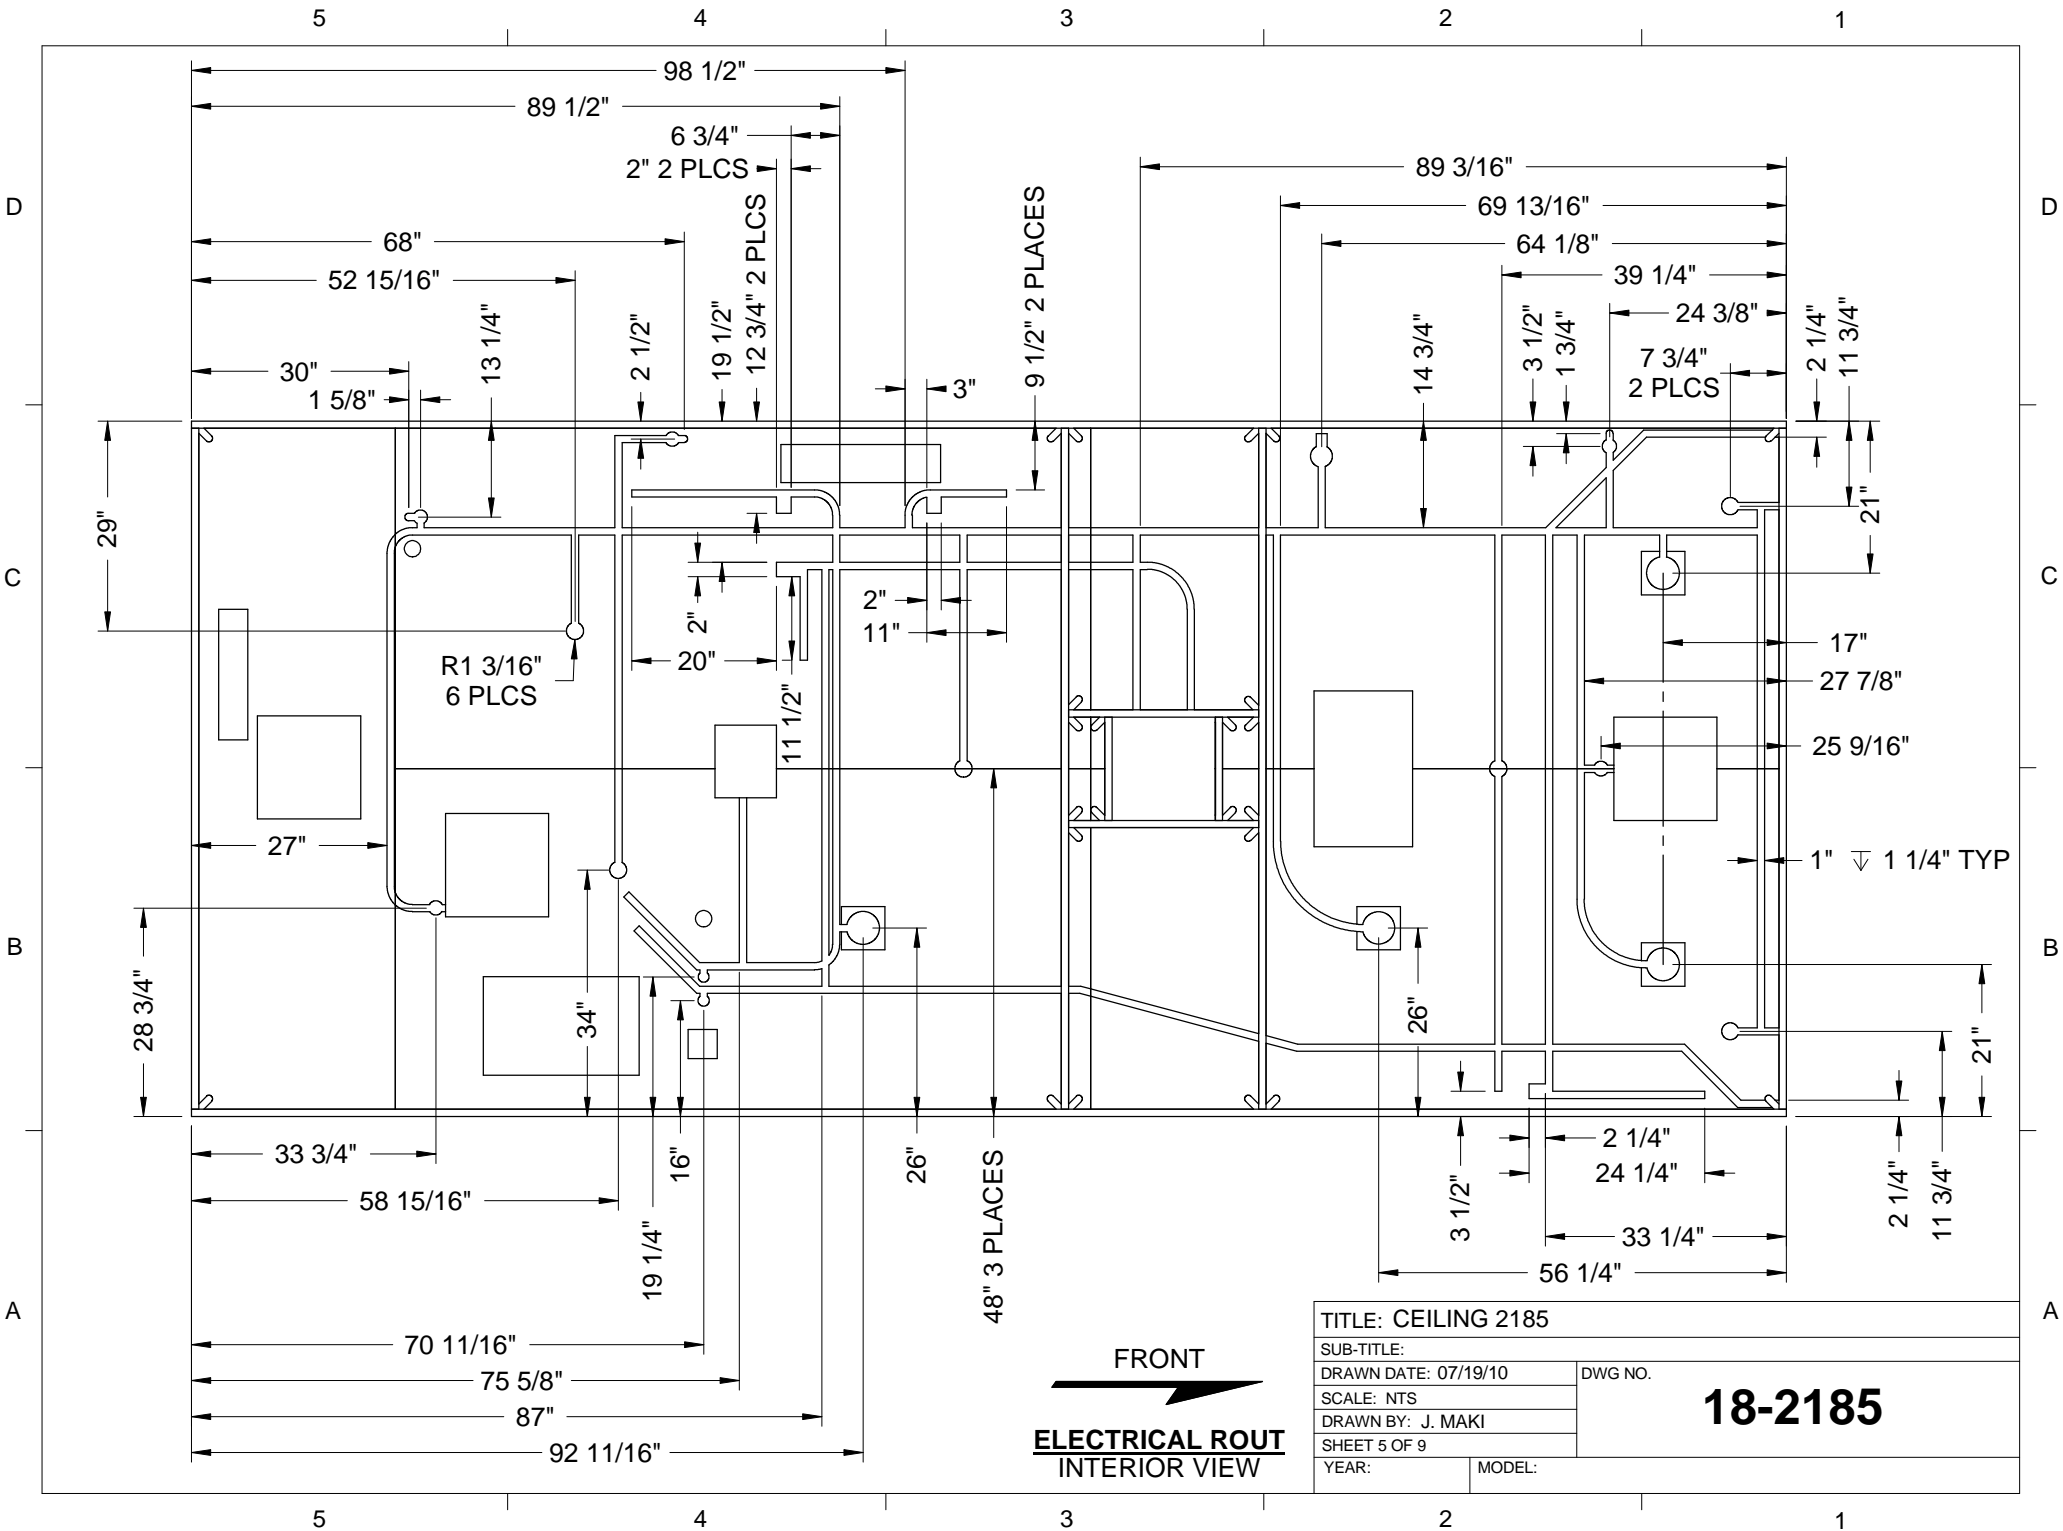

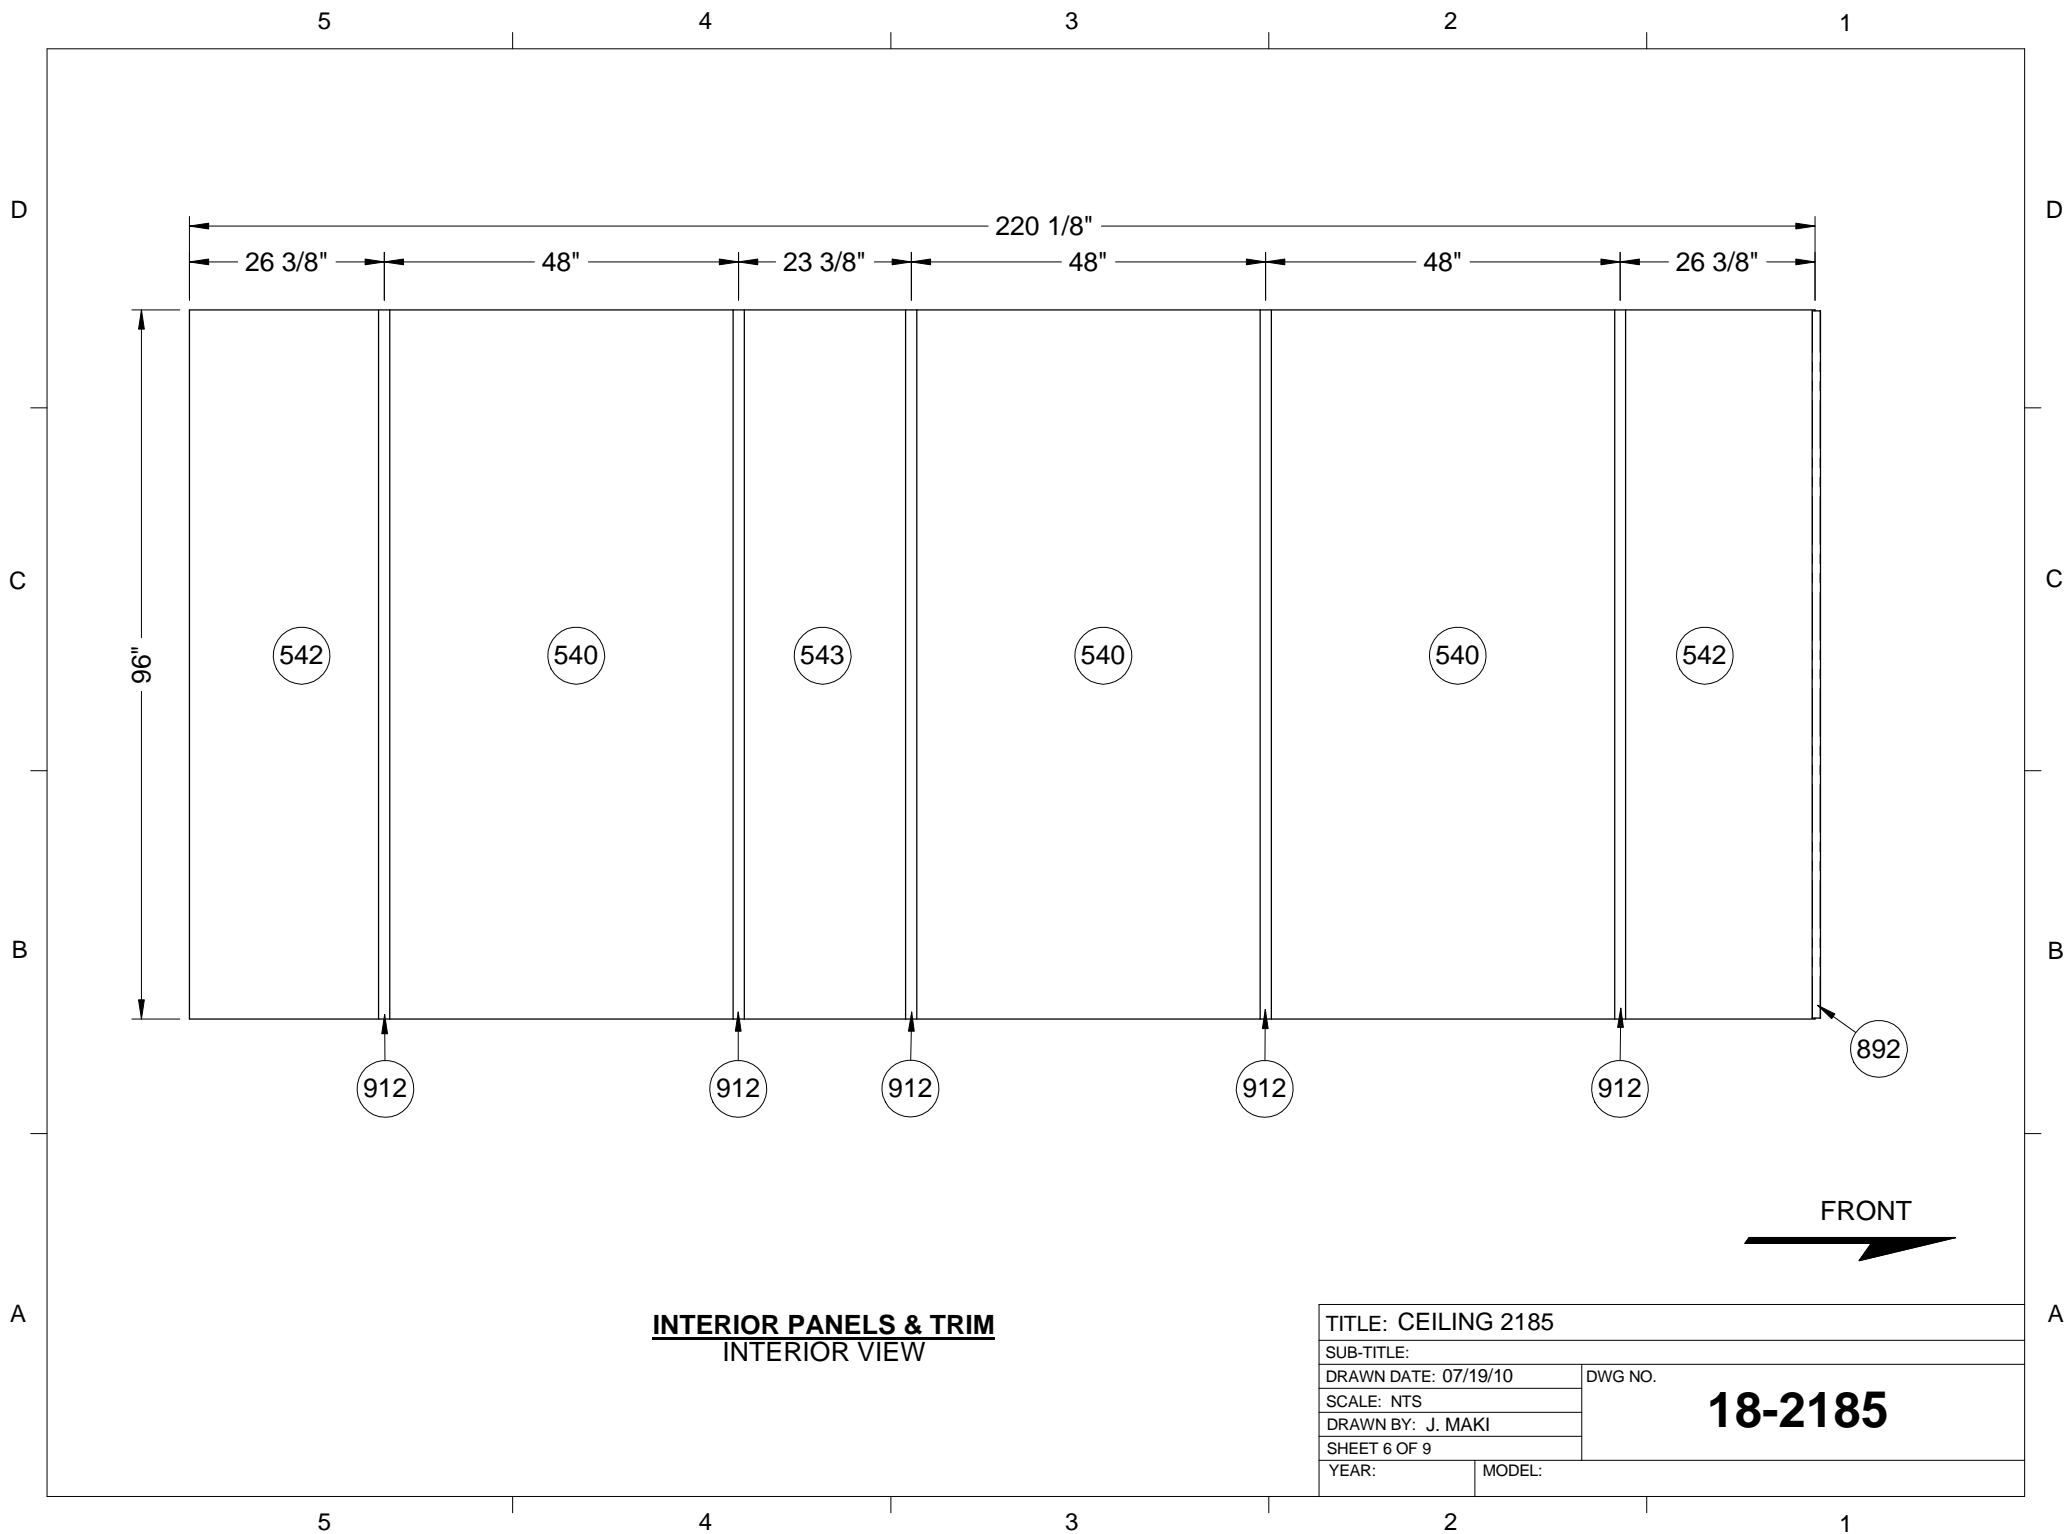

D

C

B

A

D


C

B

A

EXTERIOR PANEL ROUT - THRU HOLES

TITLE: CEILING 2185		
SUB-TITLE:		
DRAWN DATE: 07/19/10		DWG NO. 18-2185
SCALE: NTS		
DRAWN BY: J. MAKI		
SHEET 8 OF 9		
YEAR:		MODEL:

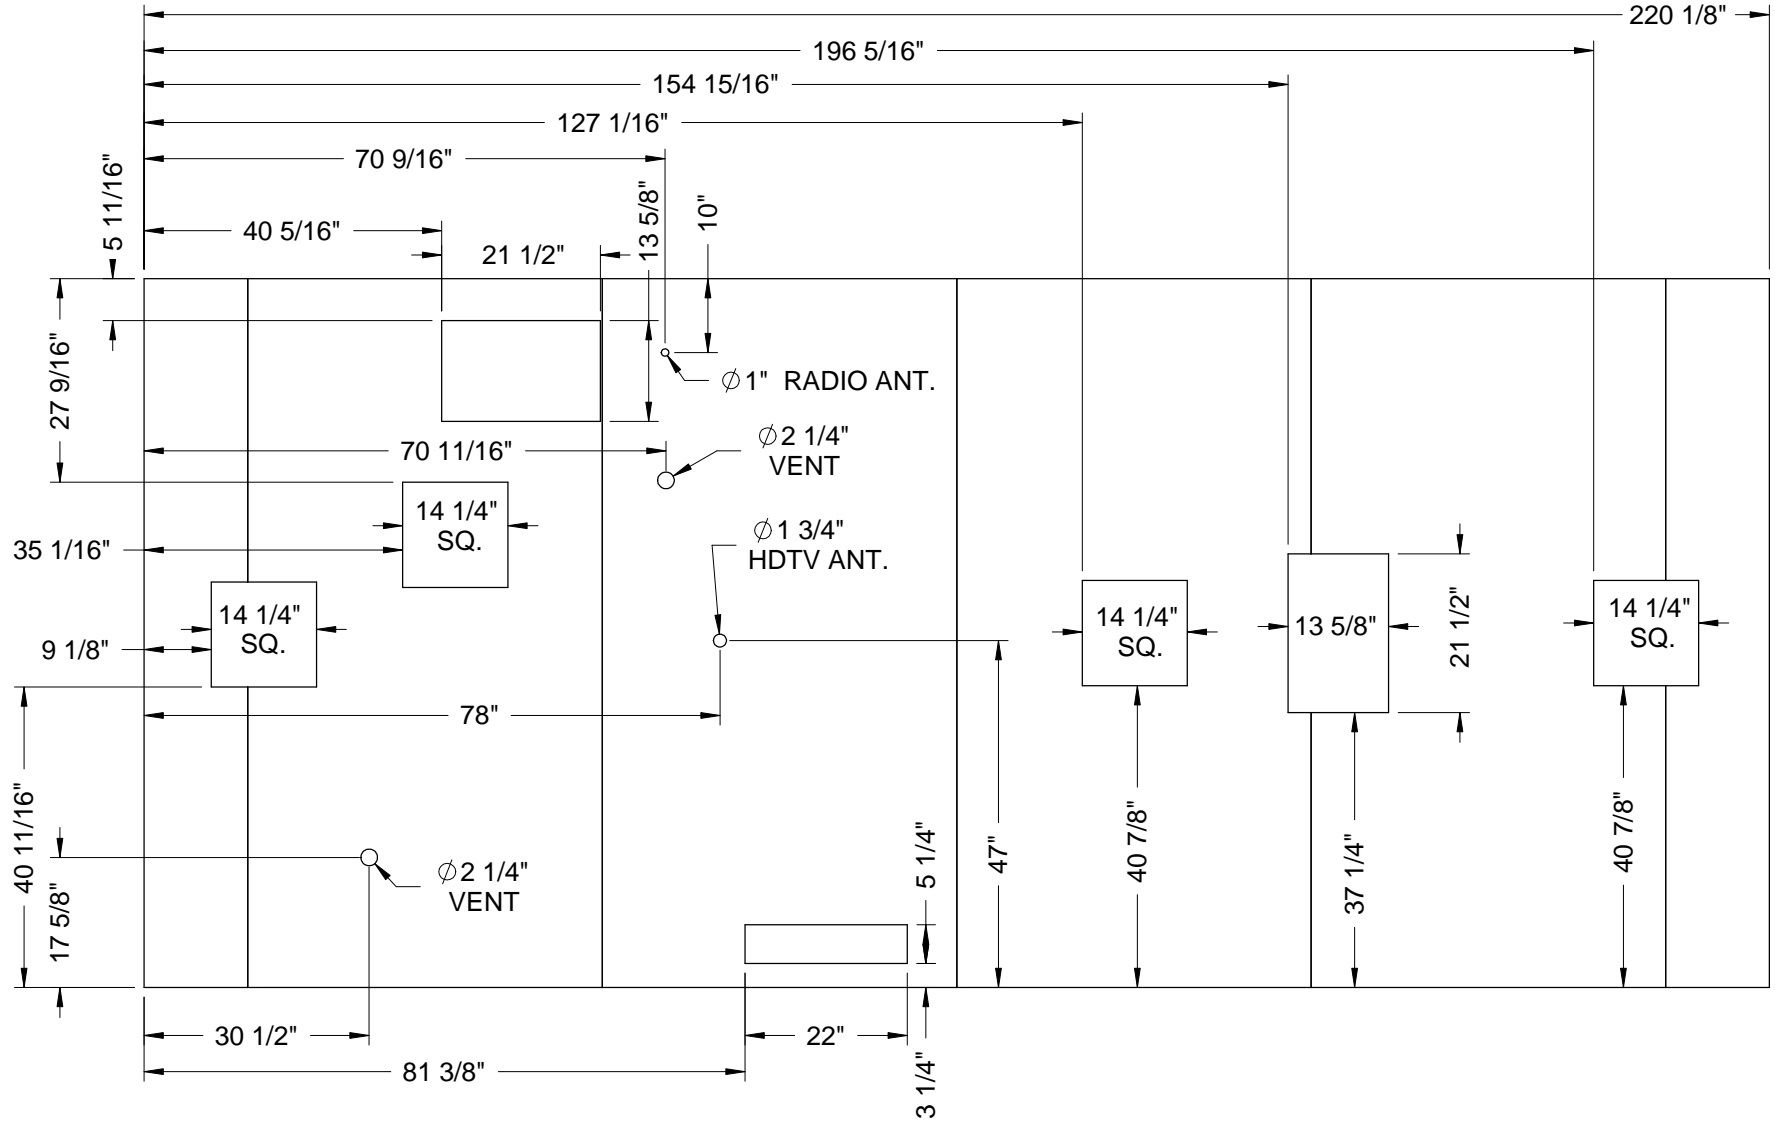

	</
--	--	----